


Date: 5/09/2022 Author: TSI - TRAFFIC CONTROL LLC Project: McHugh - 3501 N Halsted - Chicago
Comments:
NOT TO SCALE

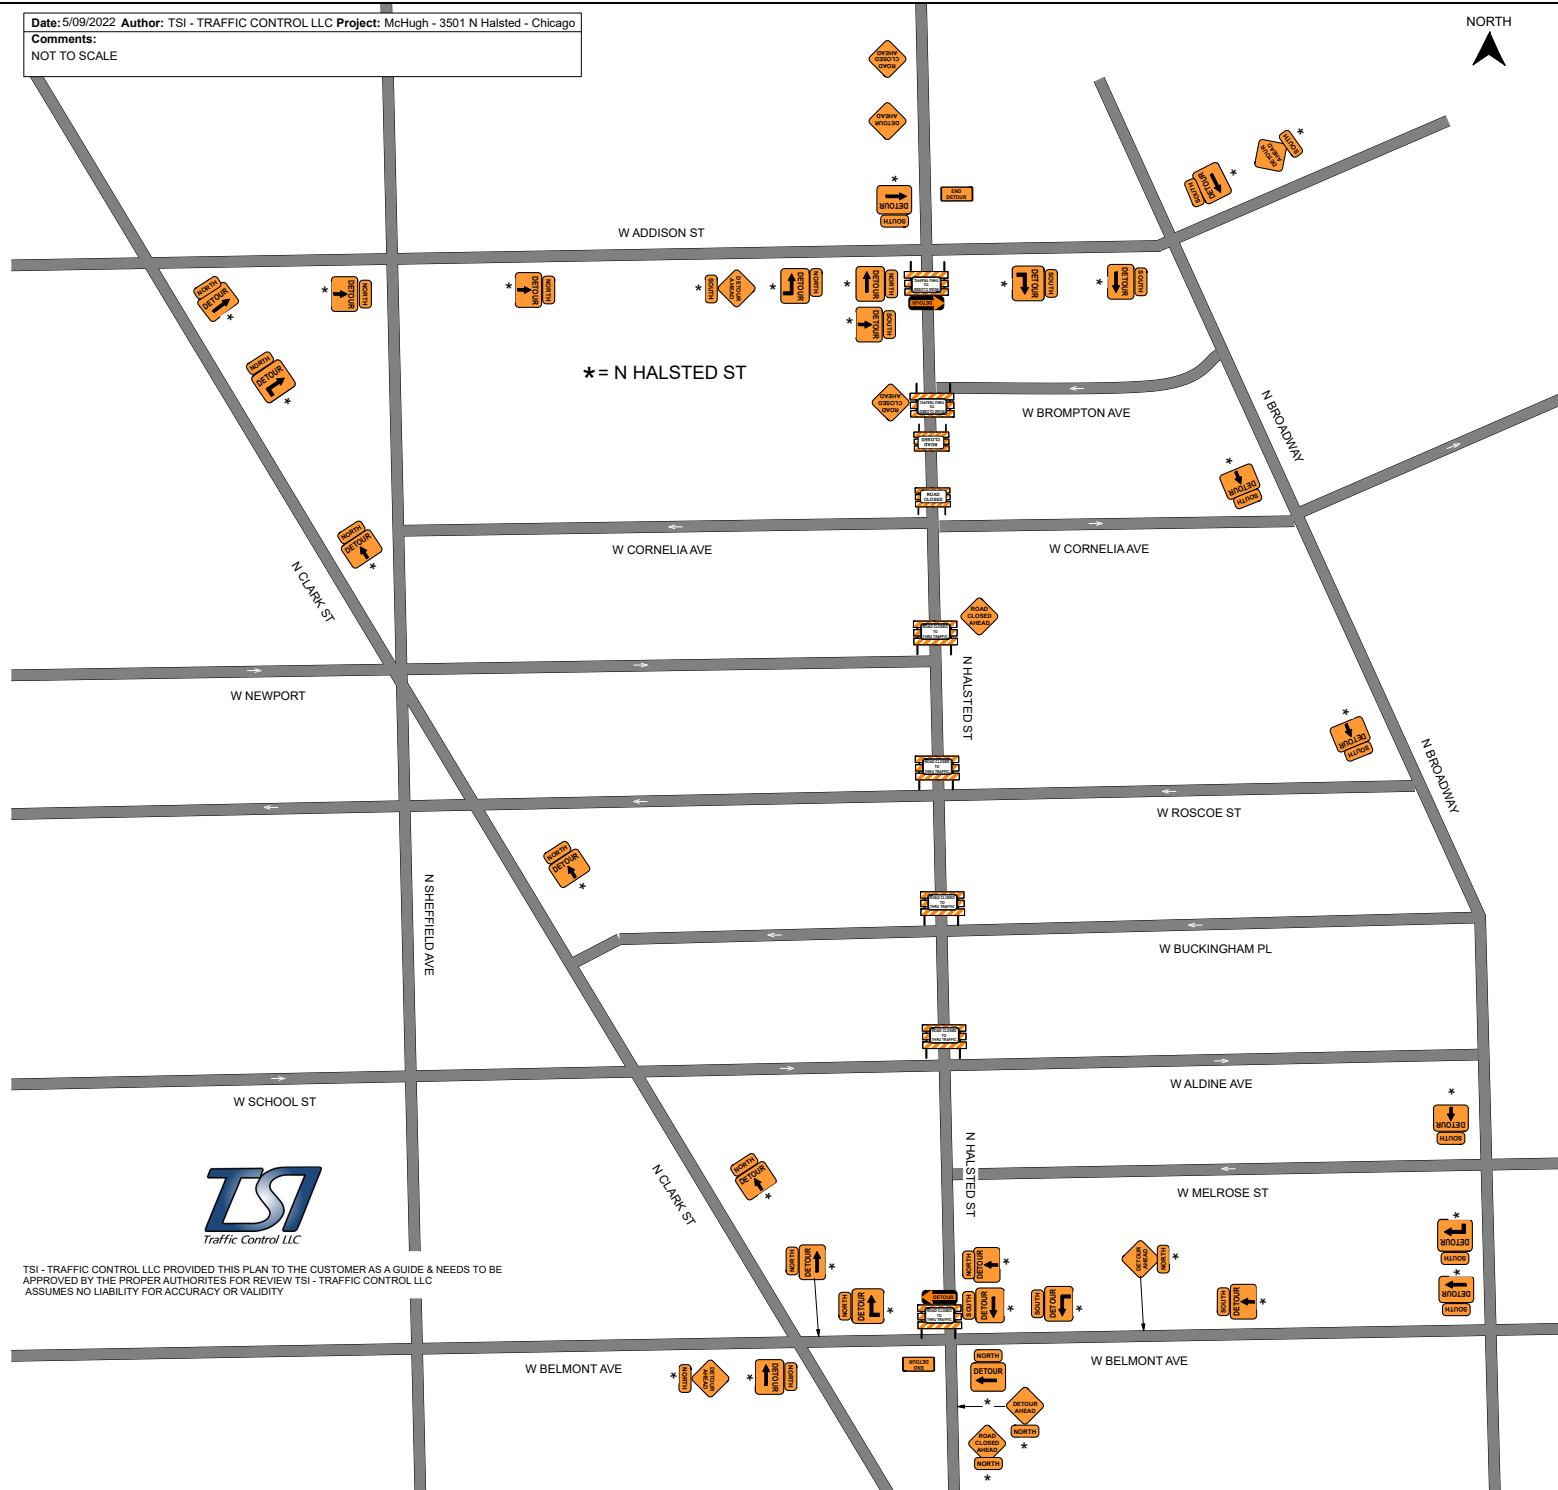

* = N HALSTED ST



TSI - TRAFFIC CONTROL LLC PROVIDED THIS PLAN TO THE CUSTOMER AS A GUIDE & NEEDS TO BE APPROVED BY THE PROPER AUTHORITIES FOR REVIEW TSI - TRAFFIC CONTROL LLC ASSUMES NO LIABILITY FOR ACCURACY OR VALIDITY